




Typical Network Equipment Room (ER) Layout with 4 Racks – Front View

5/9/2019

Grounding Busbar (TMGB), 8'-6" AFF

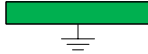

110 block on rear wall

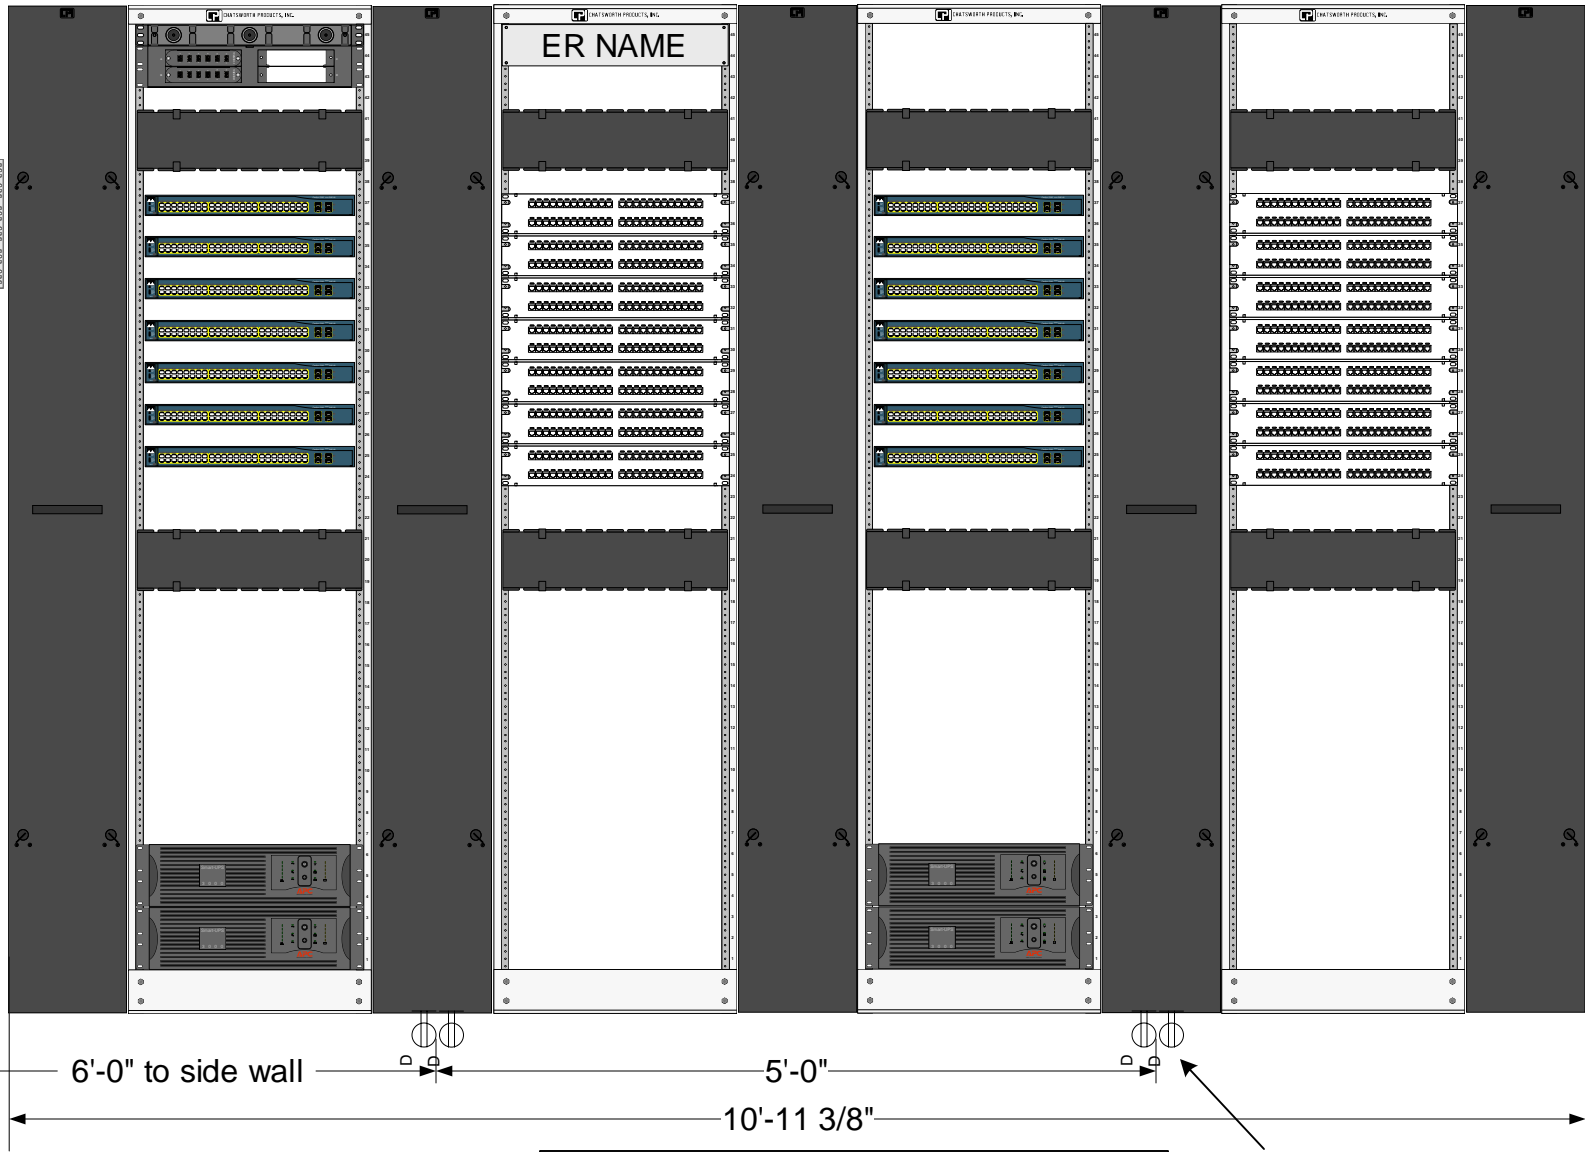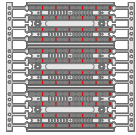

Each rack is 20.32" wide x 4 = 81.28"
 Vertical cable management is 10" wide x 5 = ± 50.00"
 = 131.28"
 = 10'-11.28"

This configuration will accommodate up to 672 network connections.

5-20R & L530R outlets on back wall

Scale: 3/4" = 1'