


# CEILING WI-FI, PROJECTOR OR SURVEILLANCE CAMERA

## Wi-Fi and/or Camera

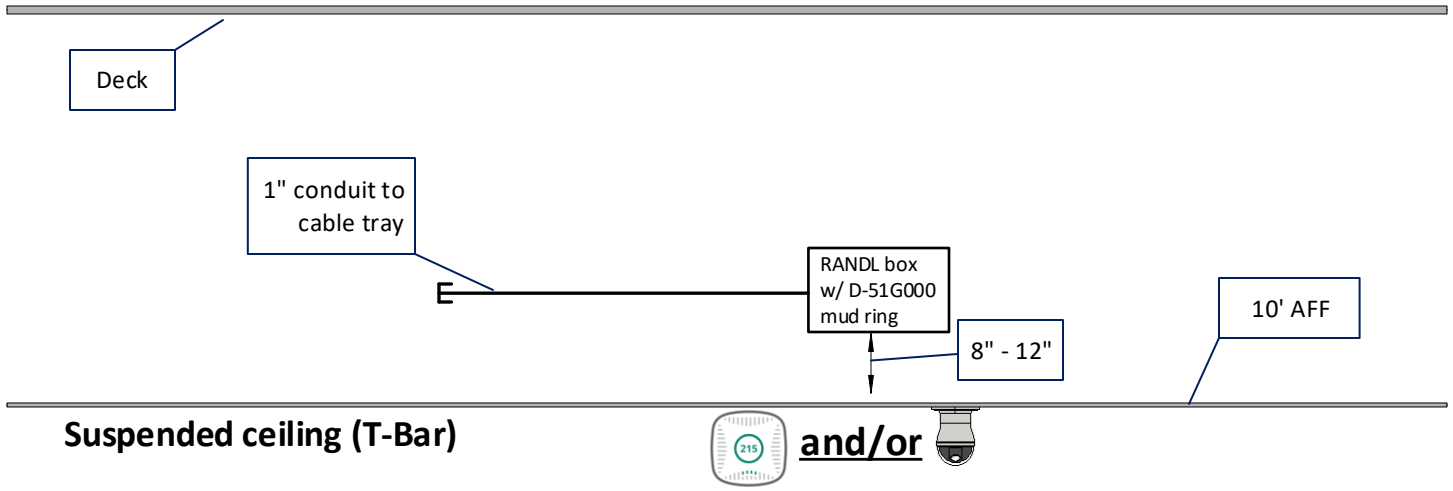

## Projector and Wi-Fi

