



OPEN-CEILING WI-FI, PROJECTOR OR SURVEILLANCE CAMERA

Wi-Fi or Camera only

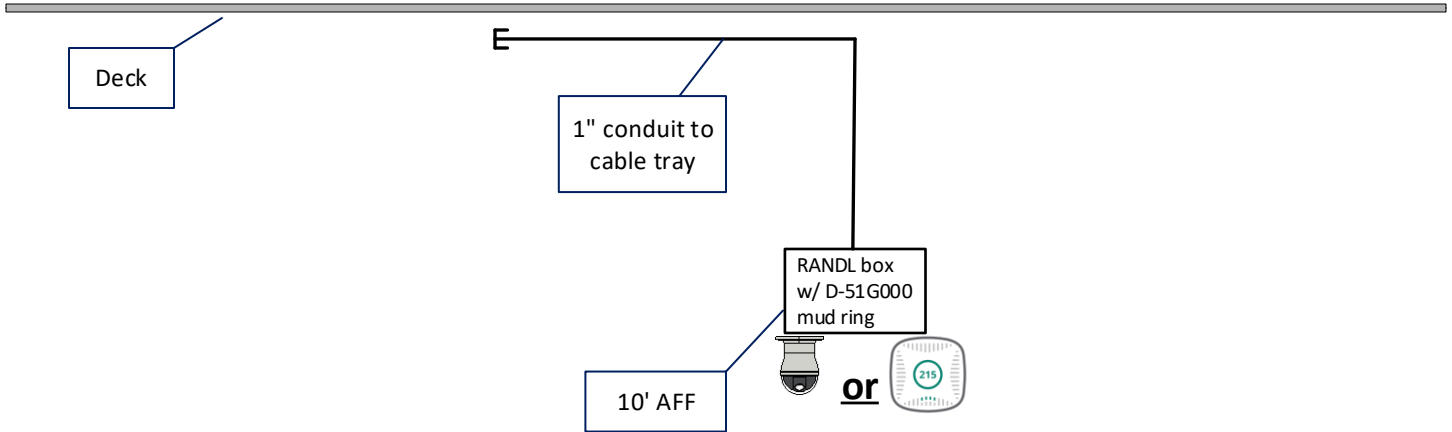

**Place below lowest ceiling obstruction
Or place wi-fi outlet on wall at +10 ft. AFF**

Wi-Fi and Projector or Camera

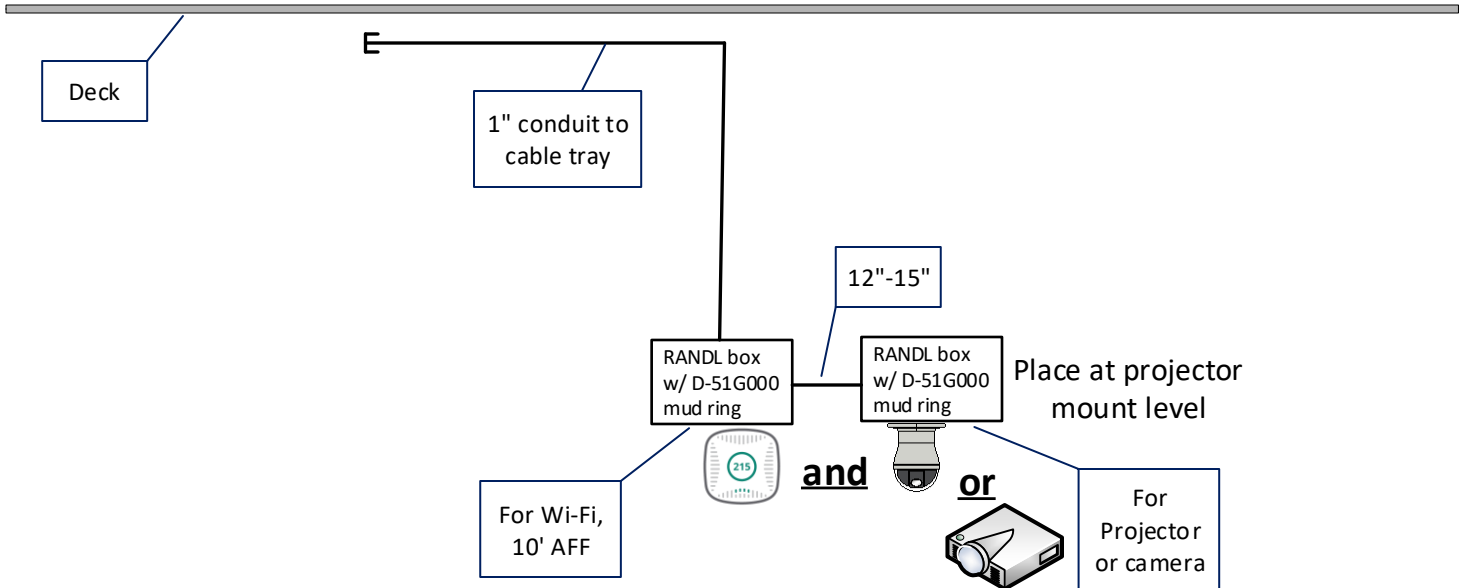

**Place below lowest ceiling obstruction
Or place wi-fi on wall at +10 ft. AFF**