


## Wiremold Surface Raceway Placement

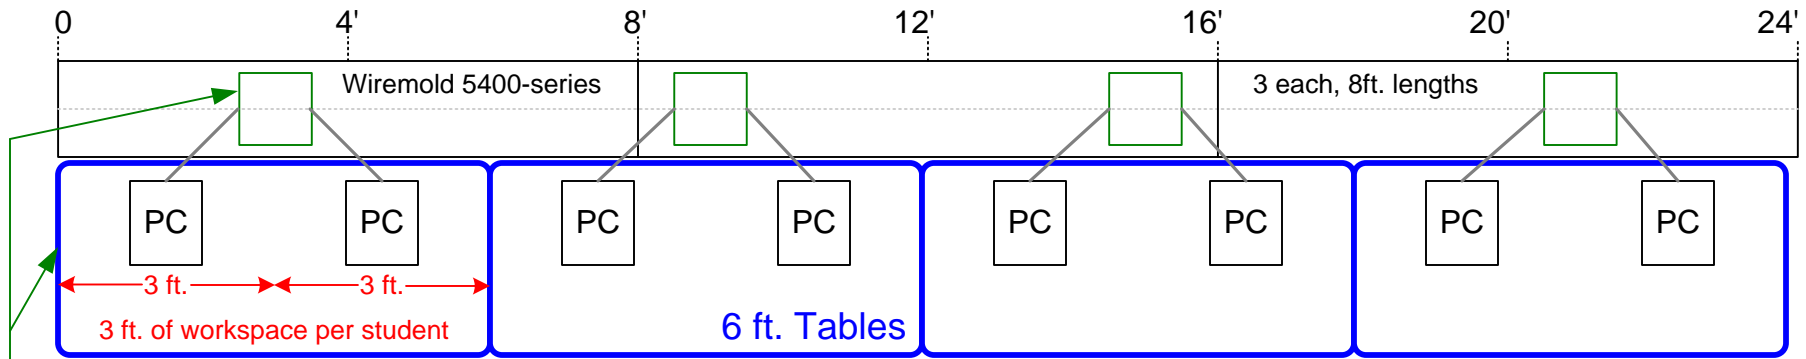


Starting at 3 ft. from table end, place one device bracket every 6 ft. for 2 data outlets.  
Provide one 1 1/2" EMT conduit for up to 10 cables at 40% fill

Place network outlets into top  
compartment of raceway

Conduit Capacity	
1" EMT	= 4 cables
1 1/4"	= 8 cables
1 1/2"	= 10 cables

## Wiremold Surface Raceway Placement- Perpendicular Tables

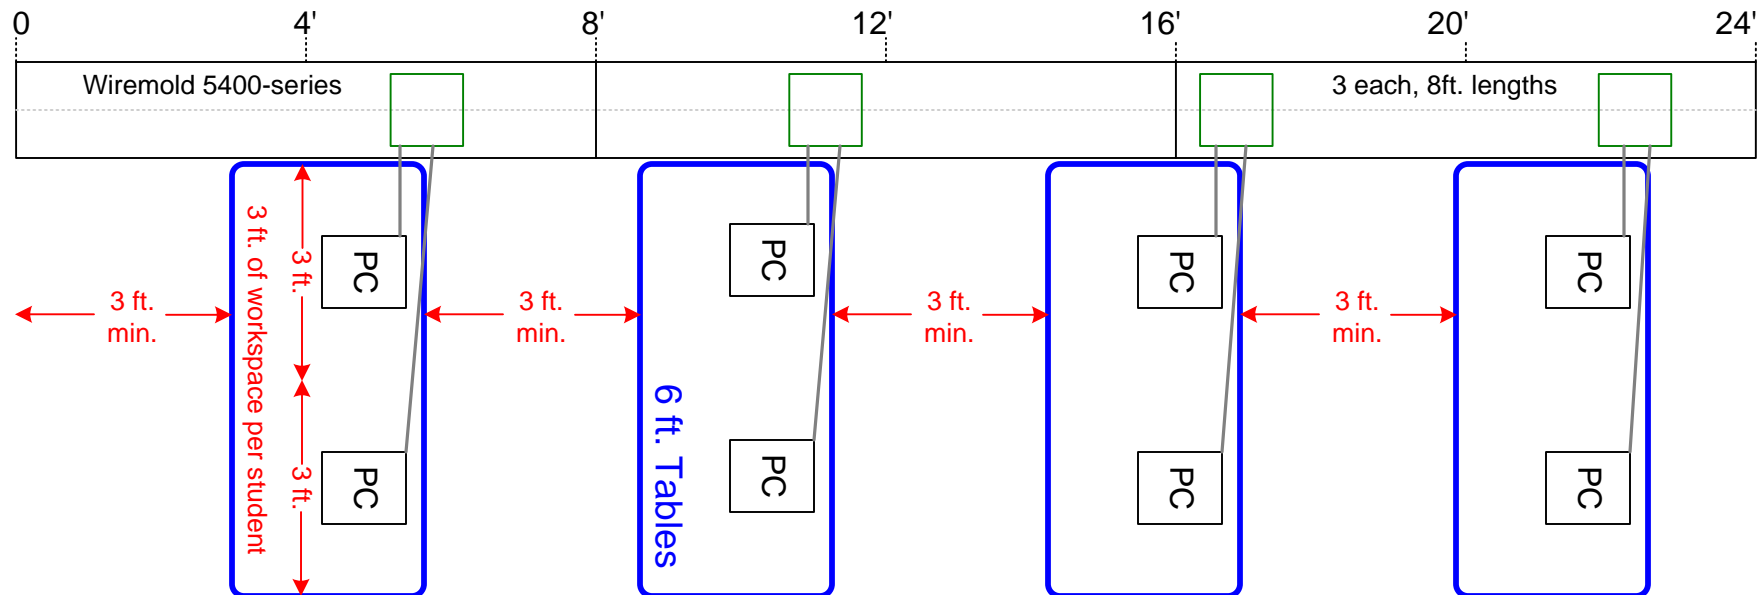

3 ft. minimum clearance between tables is required per 28 CFR Part 36 section 4.3.3. Add more tables per row as needed. Place device brackets accordingly, dependant on table depth. Provide one 1 1/2" EMT conduit for up to 10 cables at 40% fill